


| PUERTAS PISO 01 |         |        | VENTANAS PISO 01 |         |        |      |
|-----------------|---------|--------|------------------|---------|--------|------|
| NÚMERO          | ANCHURA | ALTIMA | NÚMERO           | ANCHURA | ALTIMA | ÁREA |
| 101             | 1.80    | 2.10   | 101              | 1.20    | 1.80   | 2.16 |
| 102             | 1.80    | 2.10   | 102              | 1.20    | 1.80   | 2.16 |
| 103             | 1.80    | 2.10   | 103              | 1.20    | 1.80   | 2.16 |
| 200             | 1.80    | 2.10   | 200              | 1.20    | 1.80   | 2.16 |


PISO 01  
ESC. 1:30

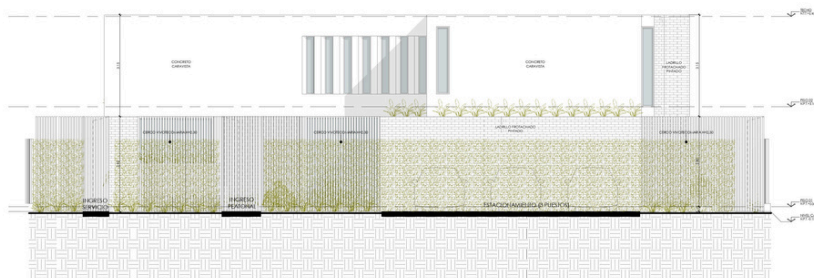

FACHADA SUR  
ESC. 1:30




FACHADA NORTE  
ESC. 1:30

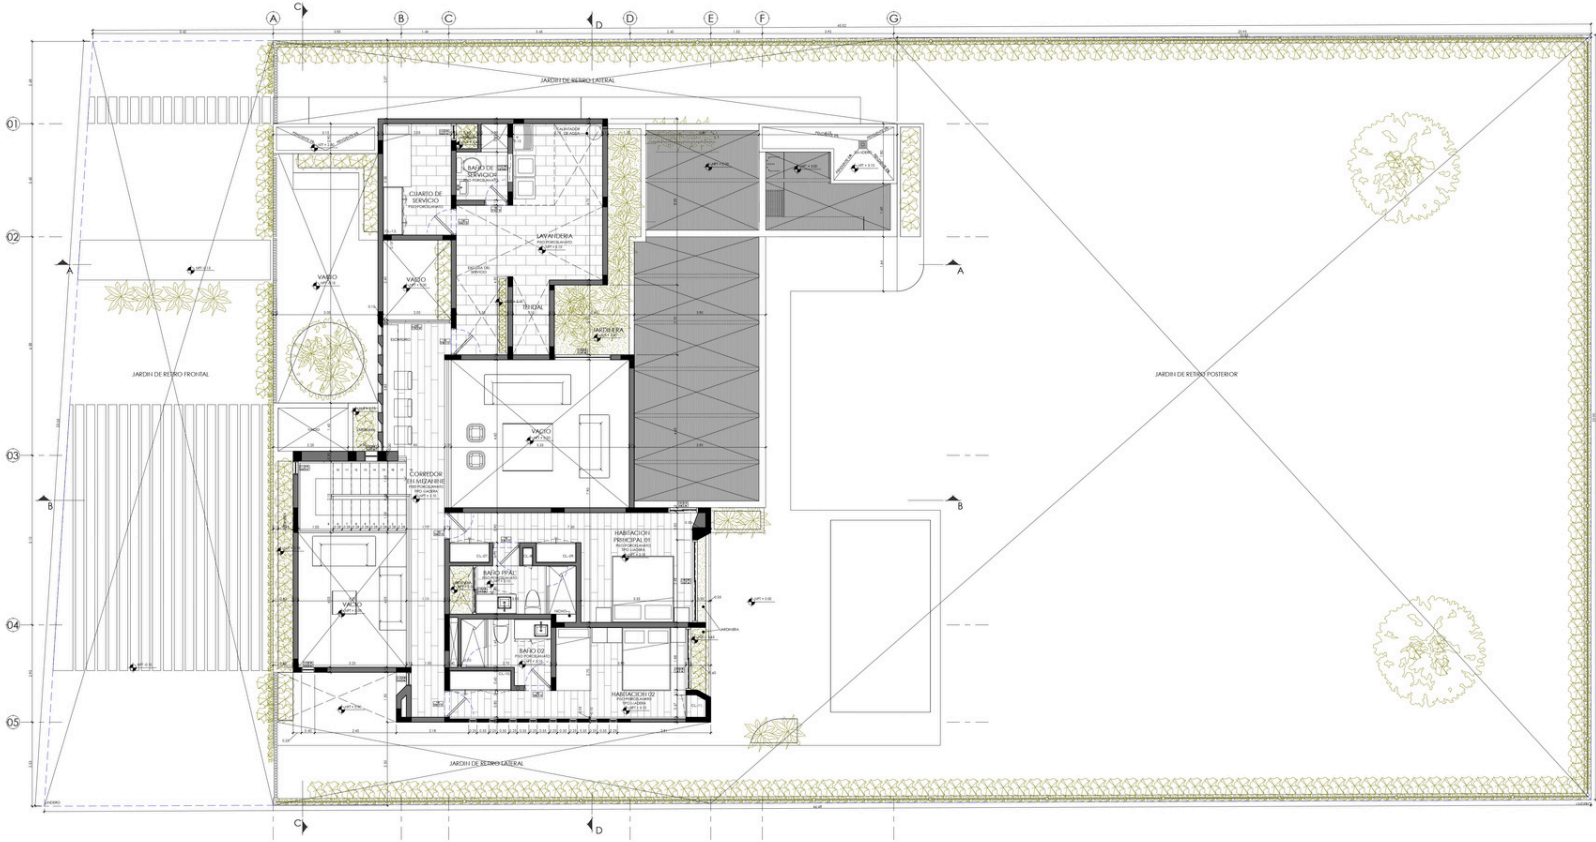


| PUERTAS PISO 02 |         |        |      | VENTANAS PISO 02 |         |        |      |
|-----------------|---------|--------|------|------------------|---------|--------|------|
| NÚMERO          | ANCHURA | ALTEZA | ÁREA | NÚMERO           | ANCHURA | ALTEZA | ÁREA |
| P01             | 1.20    | 2.10   | 2.52 | V01              | 1.20    | 1.80   | 2.16 |
| P02             | 1.80    | 2.10   | 3.78 | V02              | 1.20    | 1.80   | 2.16 |
| P03             | 1.80    | 2.10   | 3.78 | V03              | 1.20    | 1.80   | 2.16 |
| P04             | 1.80    | 2.10   | 3.78 | V04              | 1.20    | 1.80   | 2.16 |
| P50             | 1.80    | 2.10   | 3.78 | V50              | 1.20    | 1.80   | 2.16 |


PISO 02  
ESC. 1:50

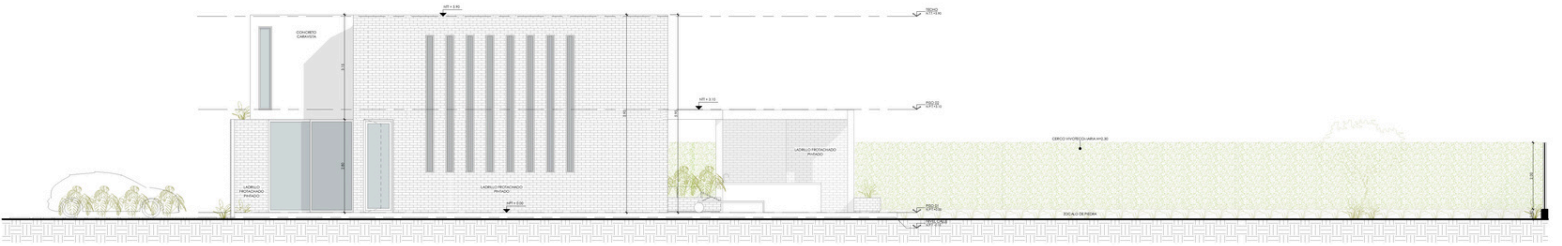

FACHADA ESTE  
ESC. 1:50

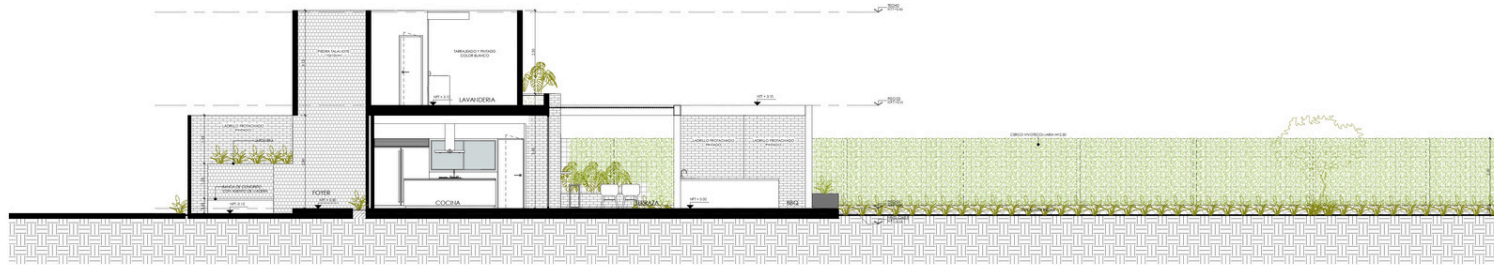


CORTE A-A  
SC:1:50

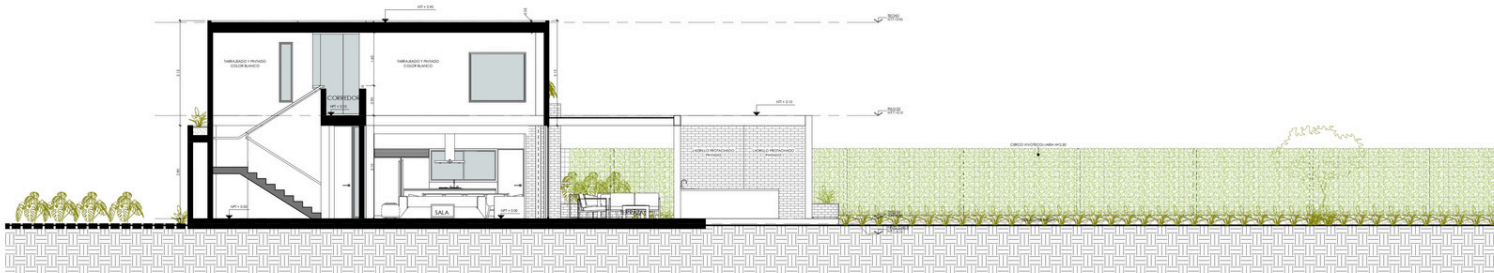

CORTE B-B  
SC:1:50



CORTE C-C  
SC:1:50

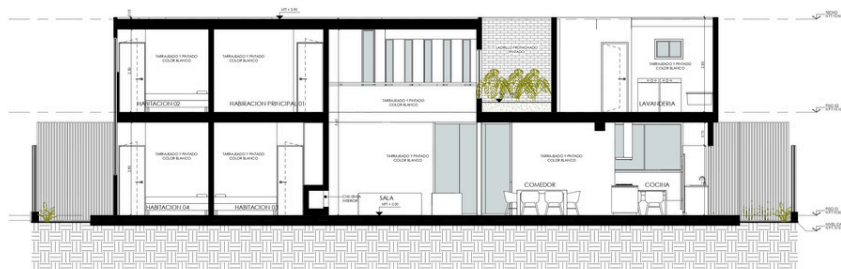

CORTE D-D  
SC:1:50