



PLANTA 1ER PISO
ESCALA 1/75




PLANTA 2DO PISO
ESCALA 1/75

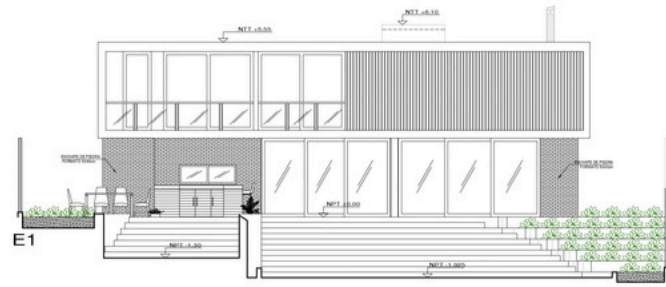


N.T.T.+5.50
N.P.T.+2.75
N.P.T. 0.00
N.P.T.-1.05
N.P.T.-1.75

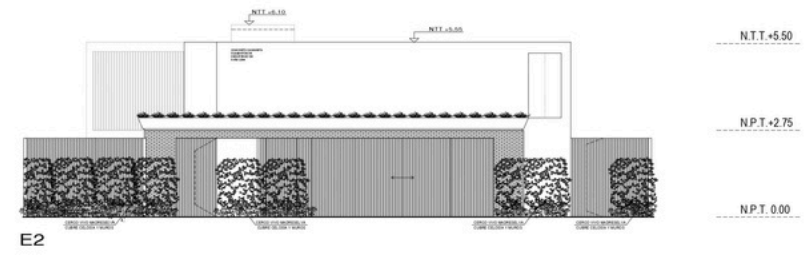

N.T.T.+5.50
N.P.T.+2.75
N.P.T. 0.00

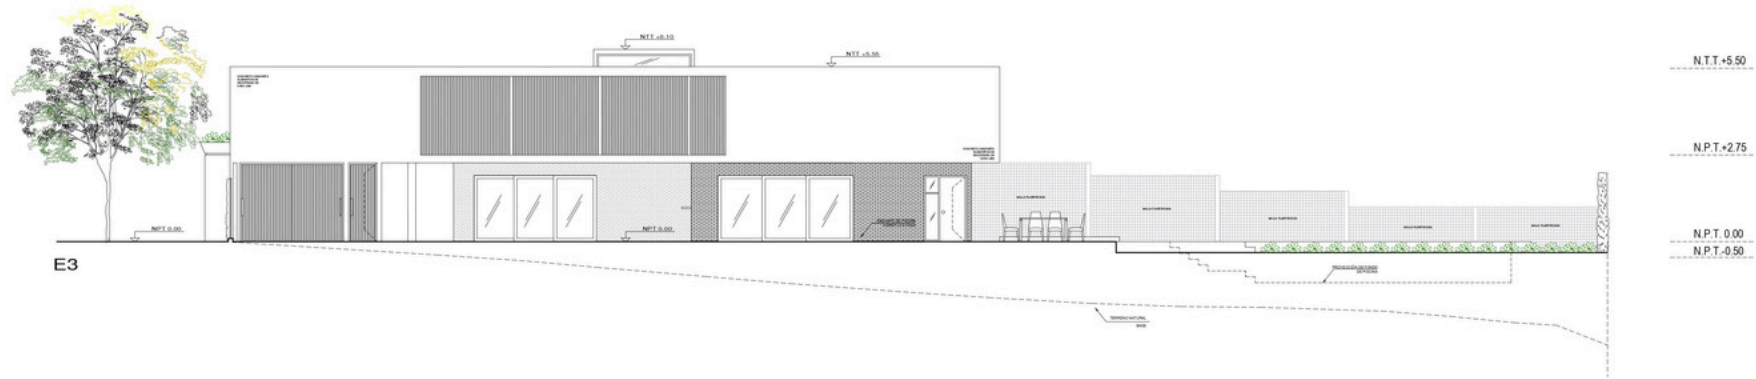

N.T.T.+5.50
N.P.T.+2.75
N.P.T. 0.00
N.P.T.-0.50

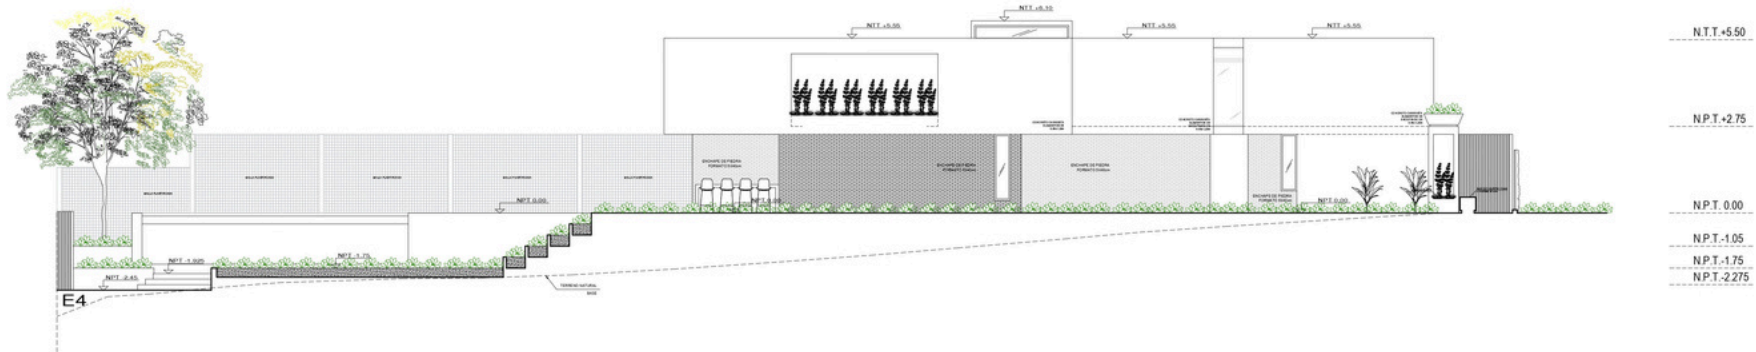

N.T.T.+5.50
N.P.T.+2.75
N.P.T. 0.00
N.P.T.-1.05
N.P.T.-1.75
N.P.T.-2.275

