




PISO 01
Esc. 1:50

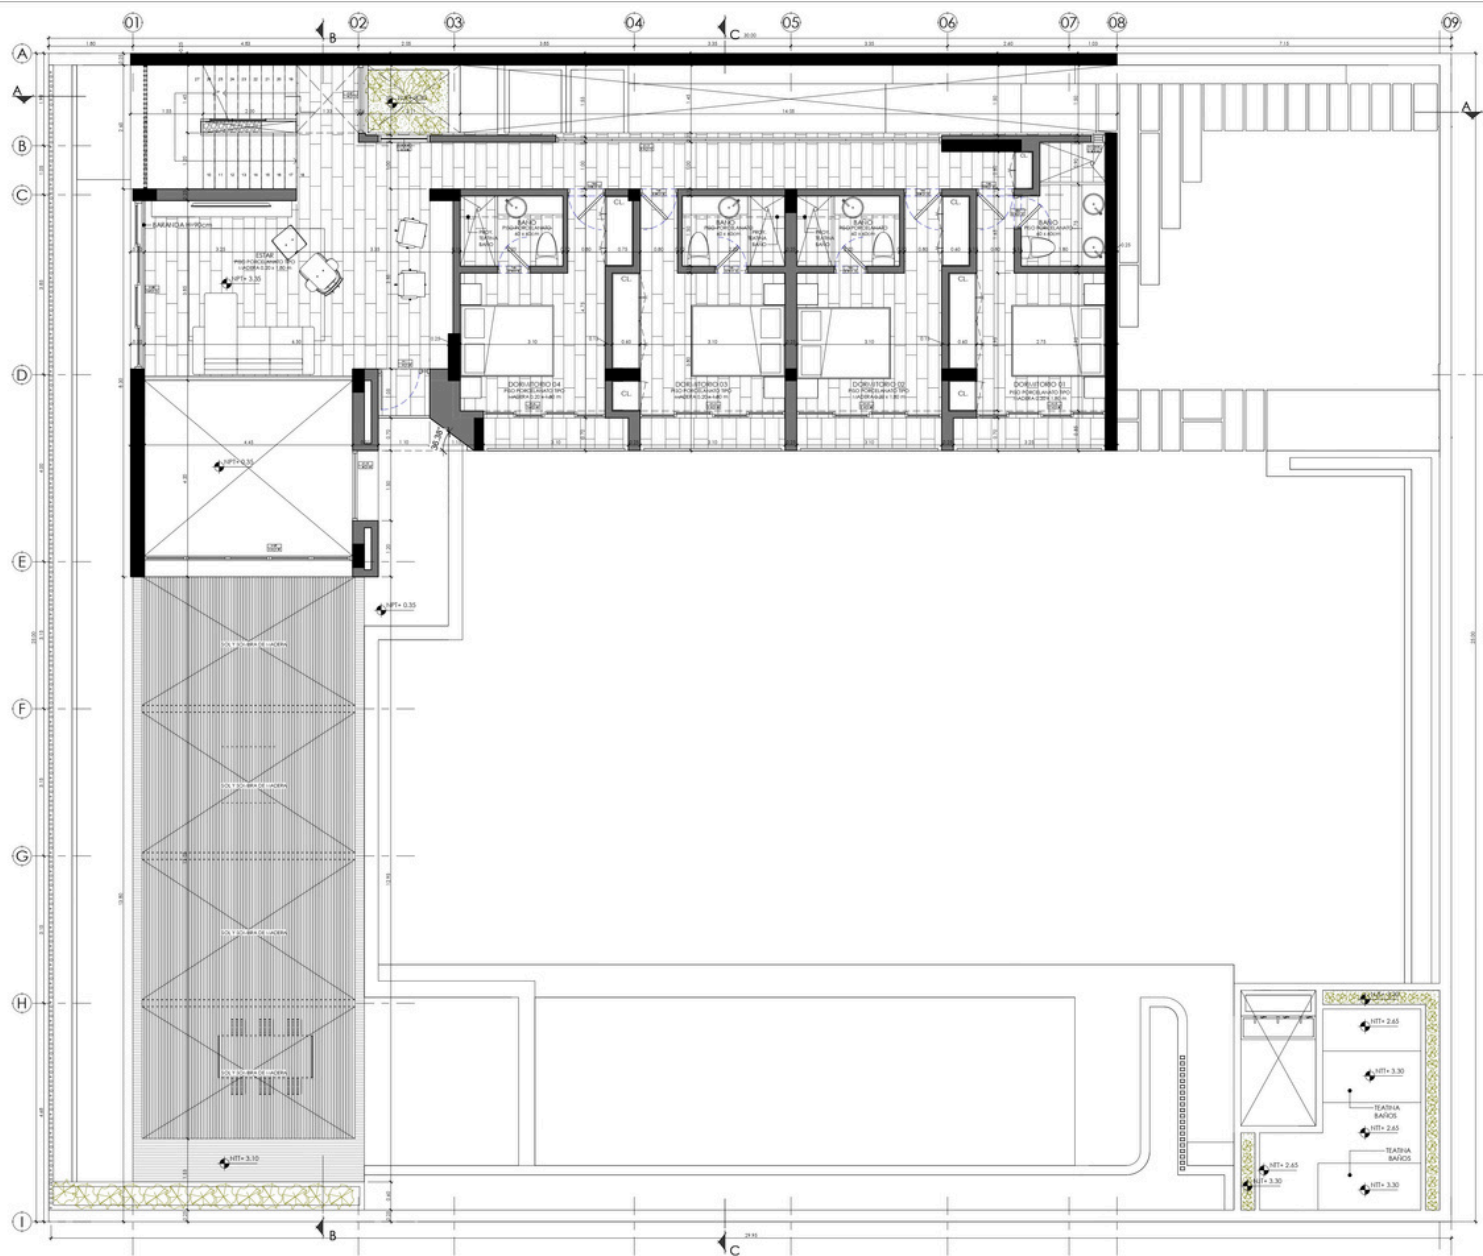

PISO 02
ESC. 1:50

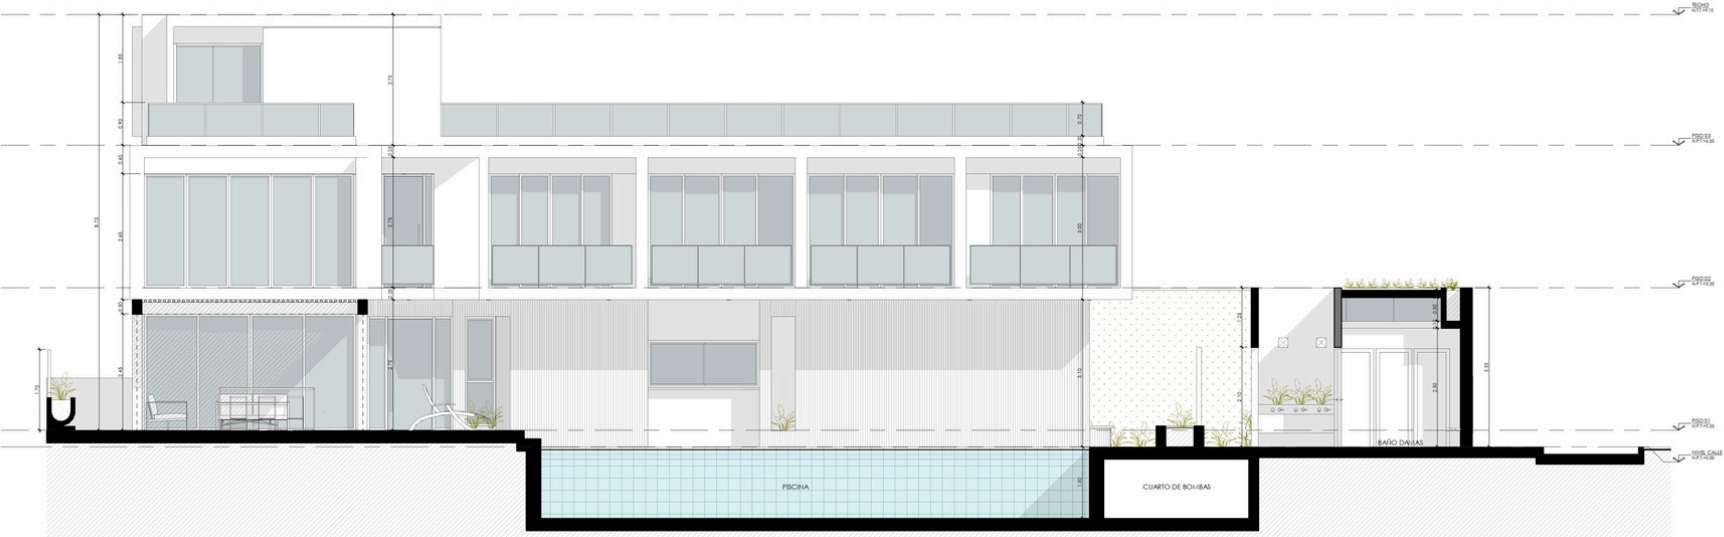

FACHADA SUR
ESC. 1 : 50

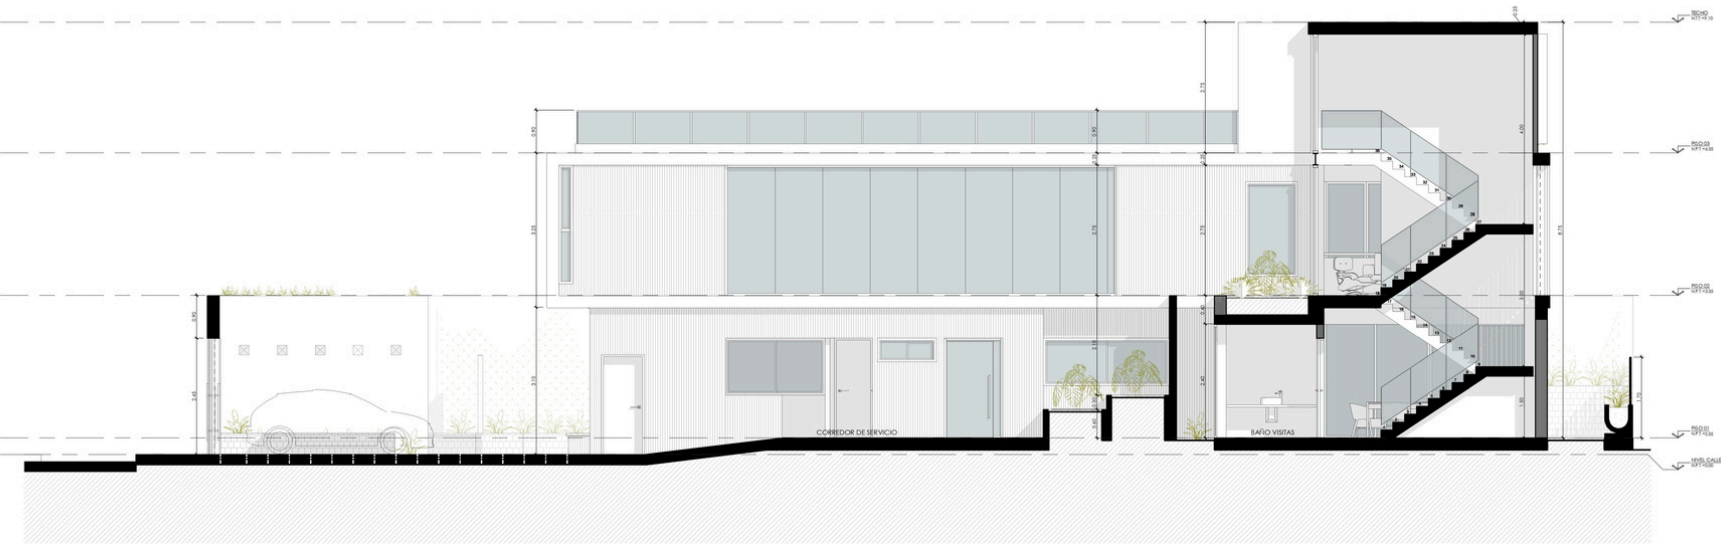

CORTE A-A
ESC. 1 : 50