

SEMISÓTANO  
ESC. 1:50




PISO 01  
ESC. 1:50

PUERTAS SEMISÓTANO			VENTANAS SEMISÓTANO		
NOMBRE	ANCHURA	ALTEZA	NOMBRE	ANCHURA	ALTEZA
PCH-01	2.75	2.15	V-01	1.55	0.75
PCH-02	1.00	2.15	V-02	0.85	0.75
PCH-03	1.00	2.25	V-03	0.85	0.75
			V-04	0.55	1.80
			V-05	2.10	1.90
			V-06	2.00	1.90

PUERTAS PISO 01			VENTANAS PISO 01		
NOMBRE	ANCHURA	ALTEZA	NOMBRE	ANCHURA	ALTEZA
P-01	2.33	2.20	V-07	0.50	0.50
P-02	2.00	2.20	V-08	0.50	1.00
P-03	3.00	2.10	V-09	0.65	1.30
P-04	1.00	2.10	V-10	2.00	1.30
P-05	0.80	2.10	V-11	1.35	1.00
P-06	0.80	2.10	V-12	1.35	1.00
P-07	0.80	2.10			
P-08	0.80	2.10			
- MARIOS DE ALBAÑILERIA
- PLACA ESTRUCTURAL



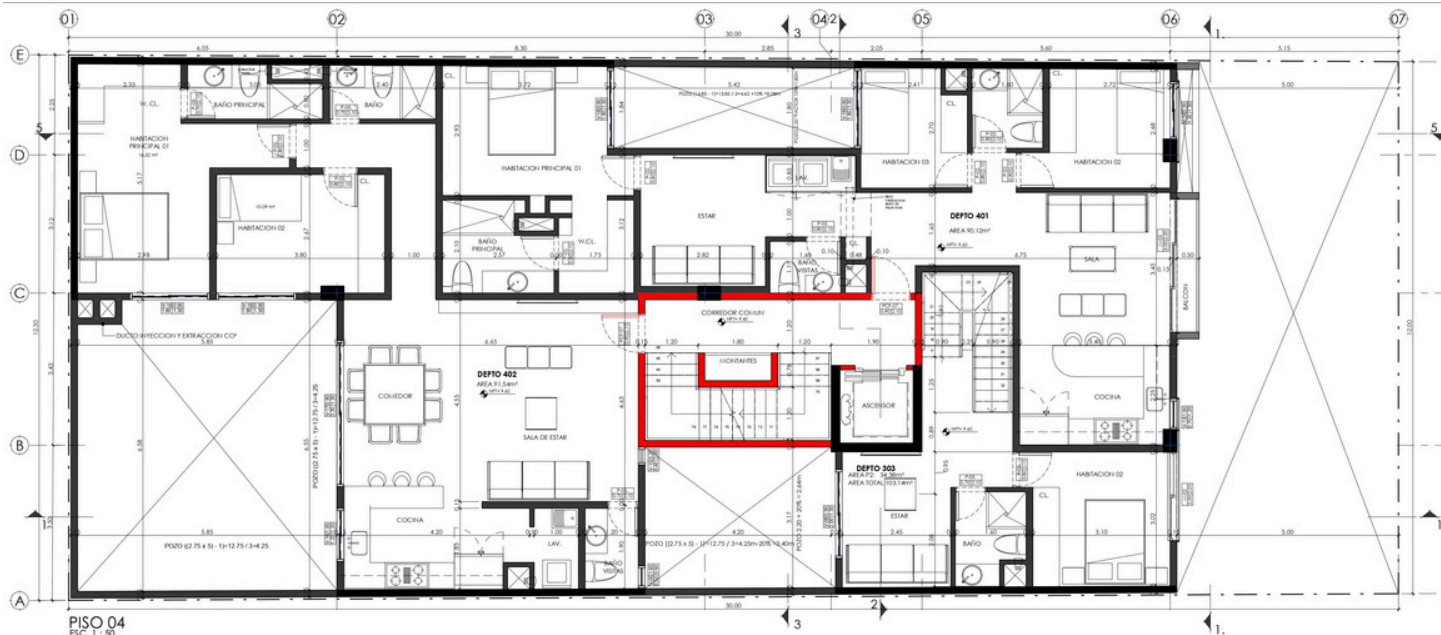

PUERTAS PISO 04			
NOMBRE	ANCHO	ALZURA	
M-02	2.00	2.20	
M-03	3.00	2.20	
P-02	0.80	2.10	


VENTANAS PISO 04			
NOMBRE	ANCHO	ALZURA	AJUZOS
V-01	0.30	0.30	1.00
V-02	0.30	0.30	1.00
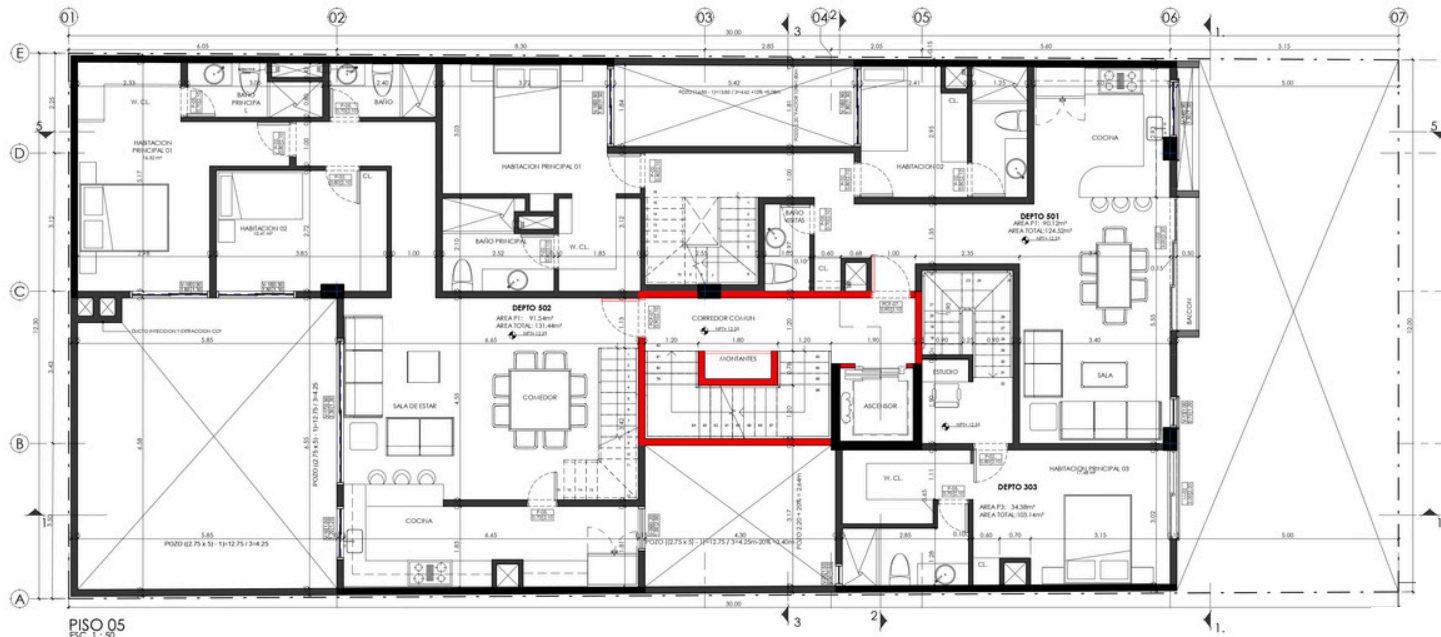

PUERTAS PISO 05			
NOMBRE	ANCHO	ALZURA	
M-02	2.00	2.20	
M-03	3.00	2.20	
P-02	0.80	2.10	

VENTANAS PISO 05			
NOMBRE	ANCHO	ALZURA	AJUZOS
V-01	0.30	0.30	1.00
V-02	0.30	0.30	1.00

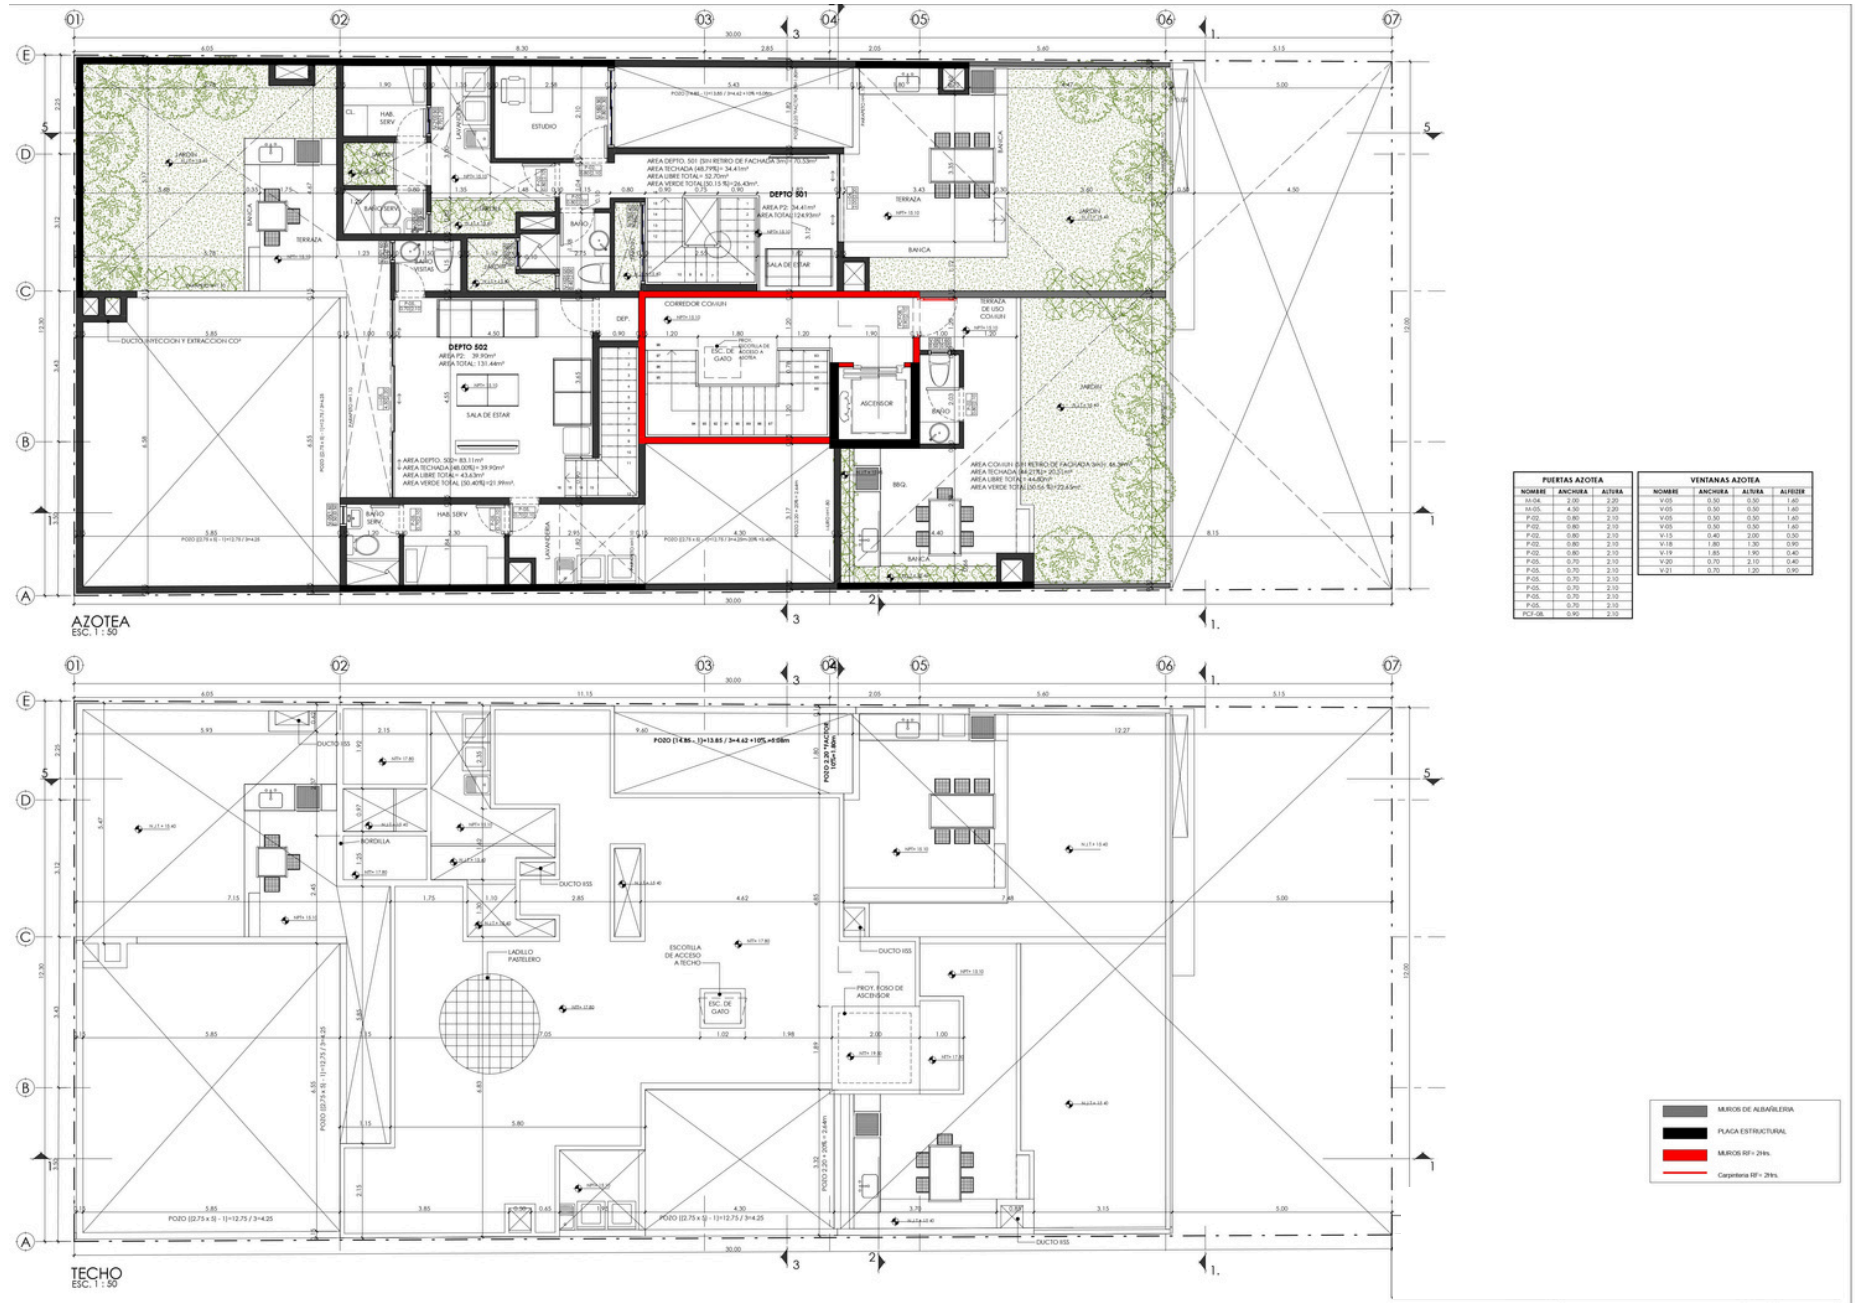

